


# KALLUNA

ESTD

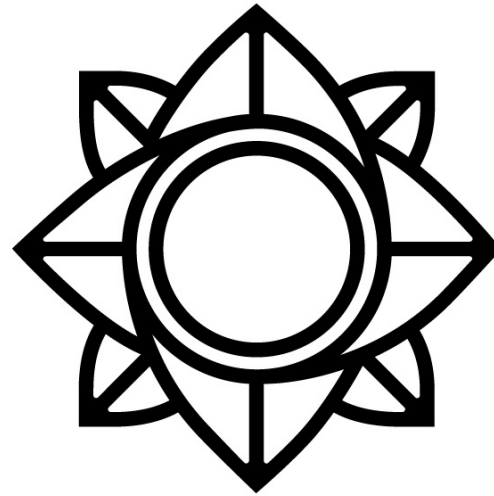


2014

INTERIOR DESIGN


1435 NW ASHLEY DRIVE ALBANY OR 97321

HEATHER VAN EYK  
CERTIFIED KITCHEN & BATH DESIGNER  
DATE: 12-11-2020  
REVISED: 1-4-2021  
ALL RIGHTS RESERVED


**NKBA**<sup>TM</sup>  
The Kitchen & Bath Professionals

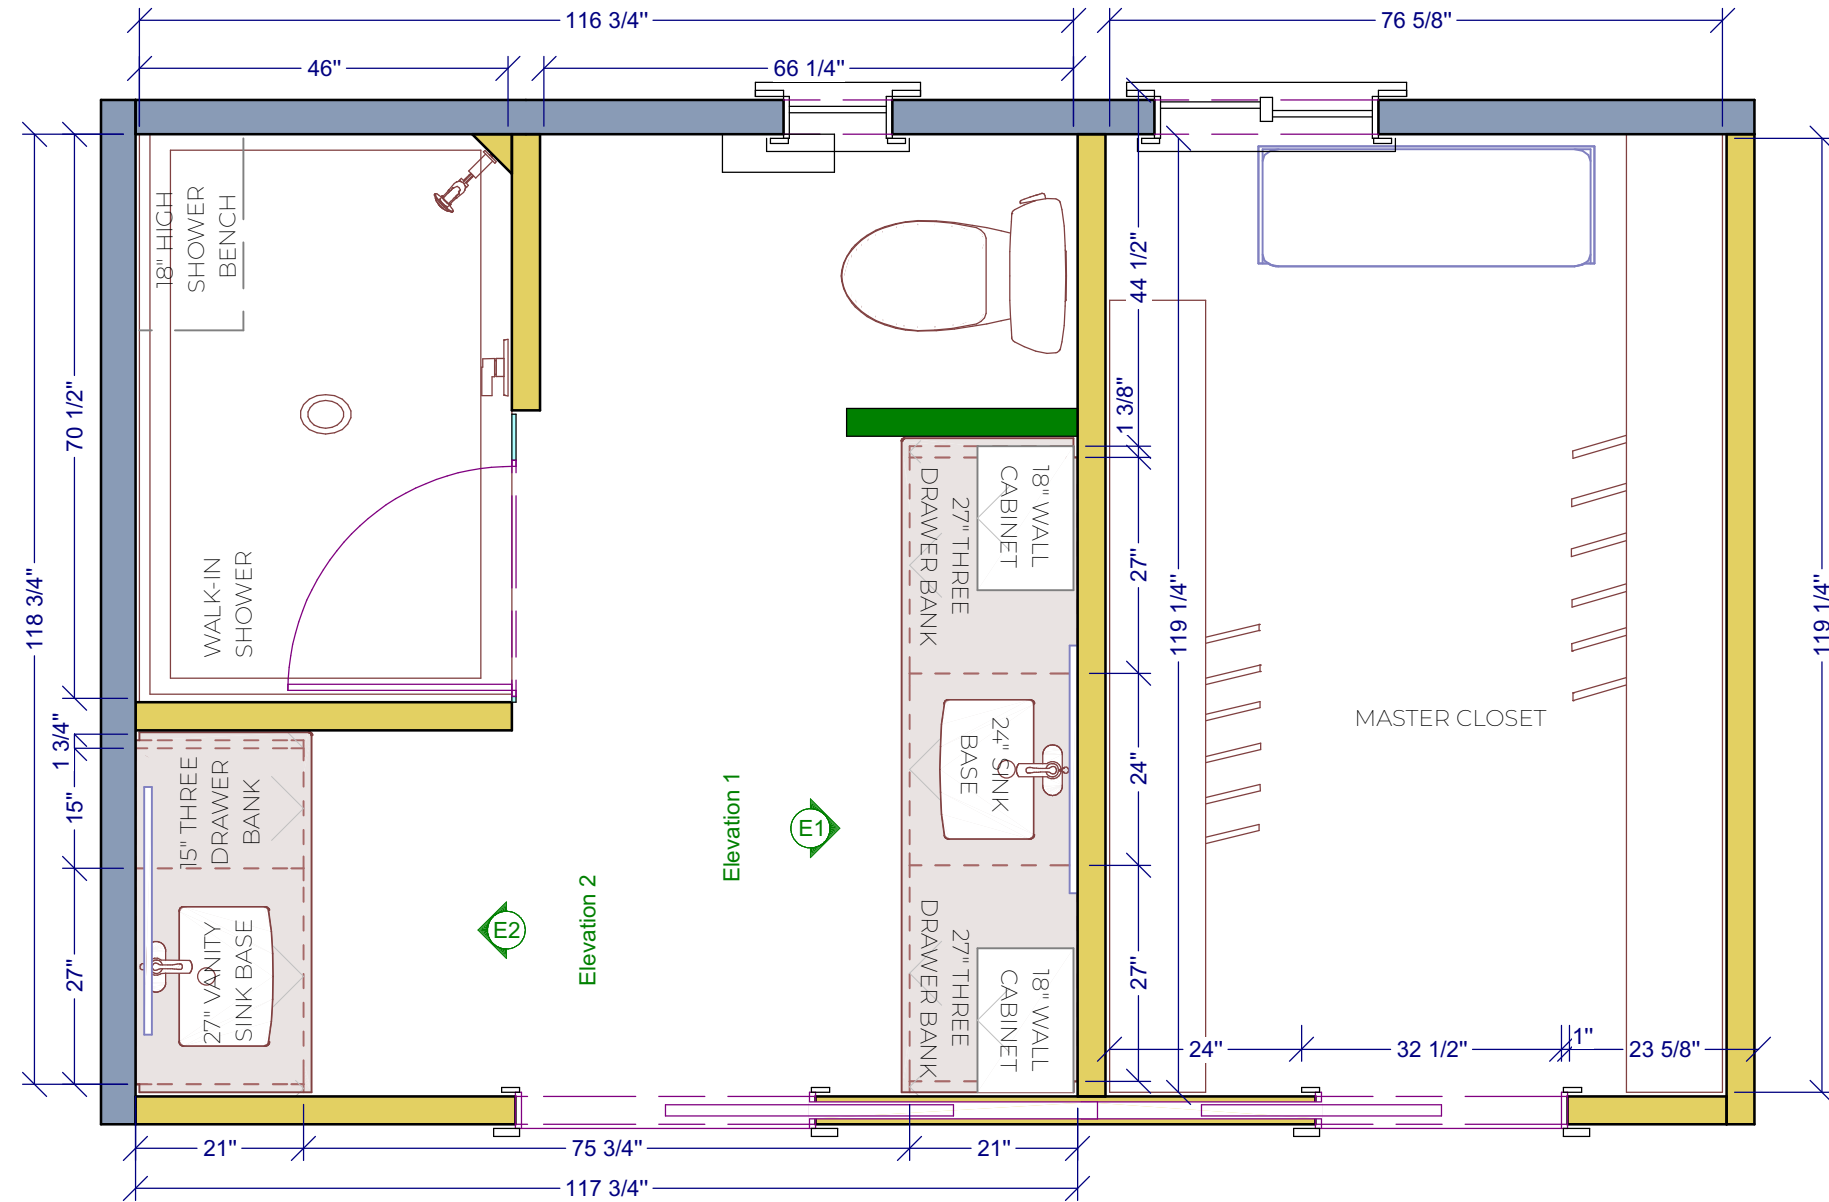

# FLOOR PLAN

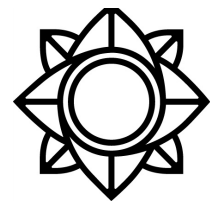


**KALLUNA**

 


Thursday, June 30,  
2022

SCALE: 1/4" = 1'-0"


**A-2**

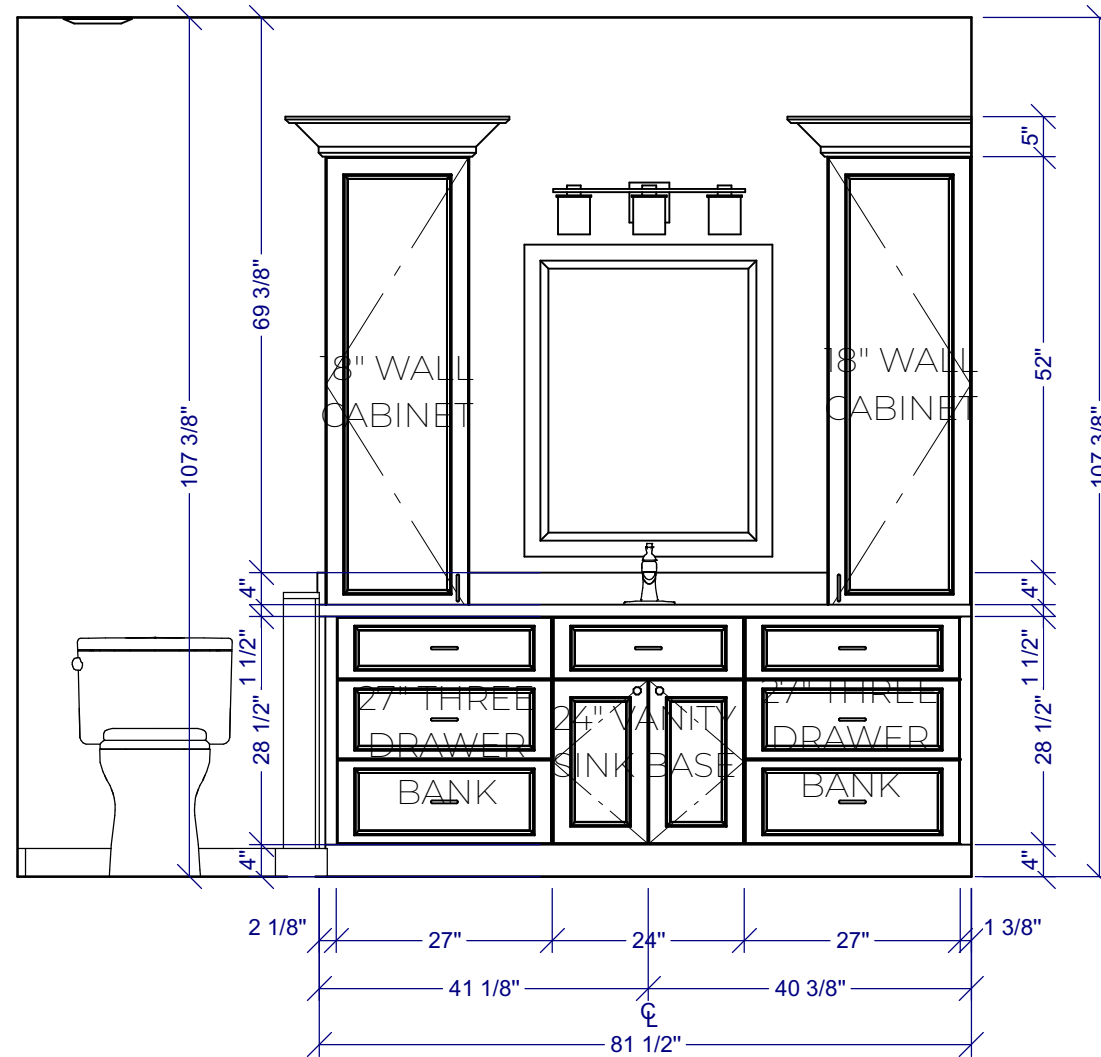


ELEVATION 1

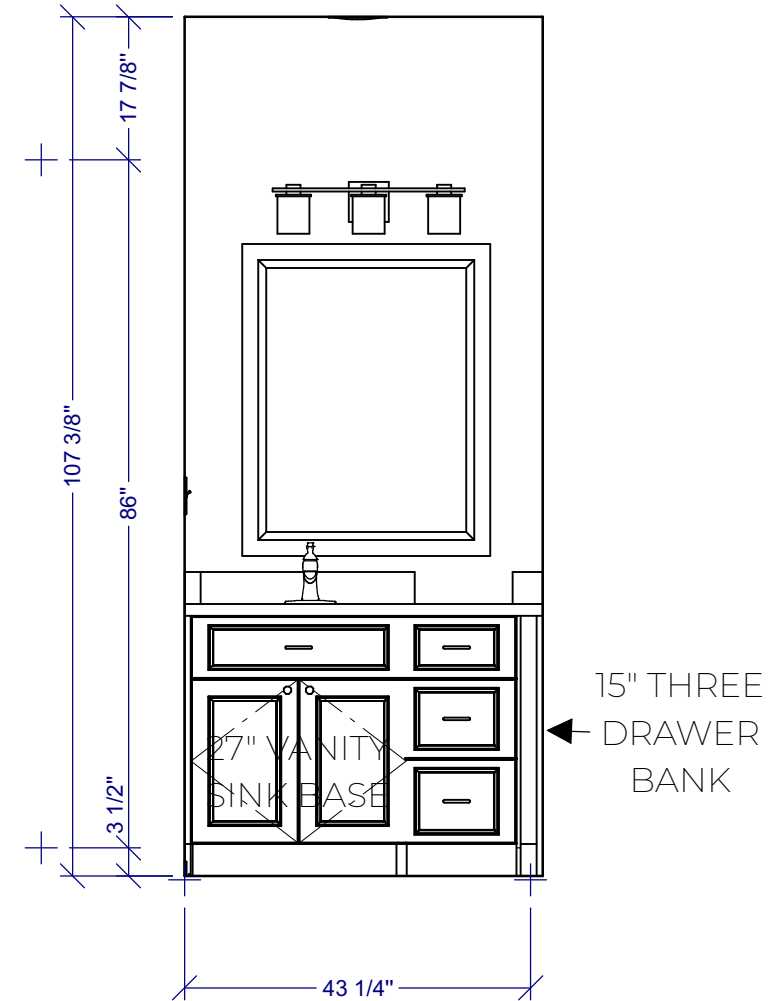

ELEVATION 2

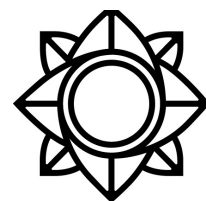

KALLUNA

 

Thursday, June 30,  
2022

SCALE: 1/4" = 1'-0"

**A-3**

